

REVISIONS

01 20/12/2024 BC ISSUE
02 17/02/2025 BC RFI1


Christchurch
City Council

Page 13 of 181

BCN/2024/10034

Approved Building Consent
Document

27/03/2025 McCook Weir, Nicky

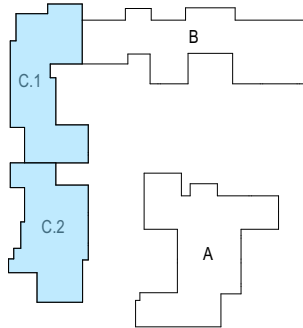

Copyright remains the property of SC Architects LTD.

TOWNHOUSES

139 AND 141 ST ALBANS
ROAD ST ALBANS
CHRISTCHURCH 8014

FLOOR PLAN -BLOCK C -G

BUILDING CONSENT ISSUE


SCALE 1:100 @ A3
PROJECT NO. 2434
DRAWN SA & JY
PROJECT DIRECTOR MS
DATE 17/02/2025

DRAWING NO.

A2.08

REVISION NO.

02

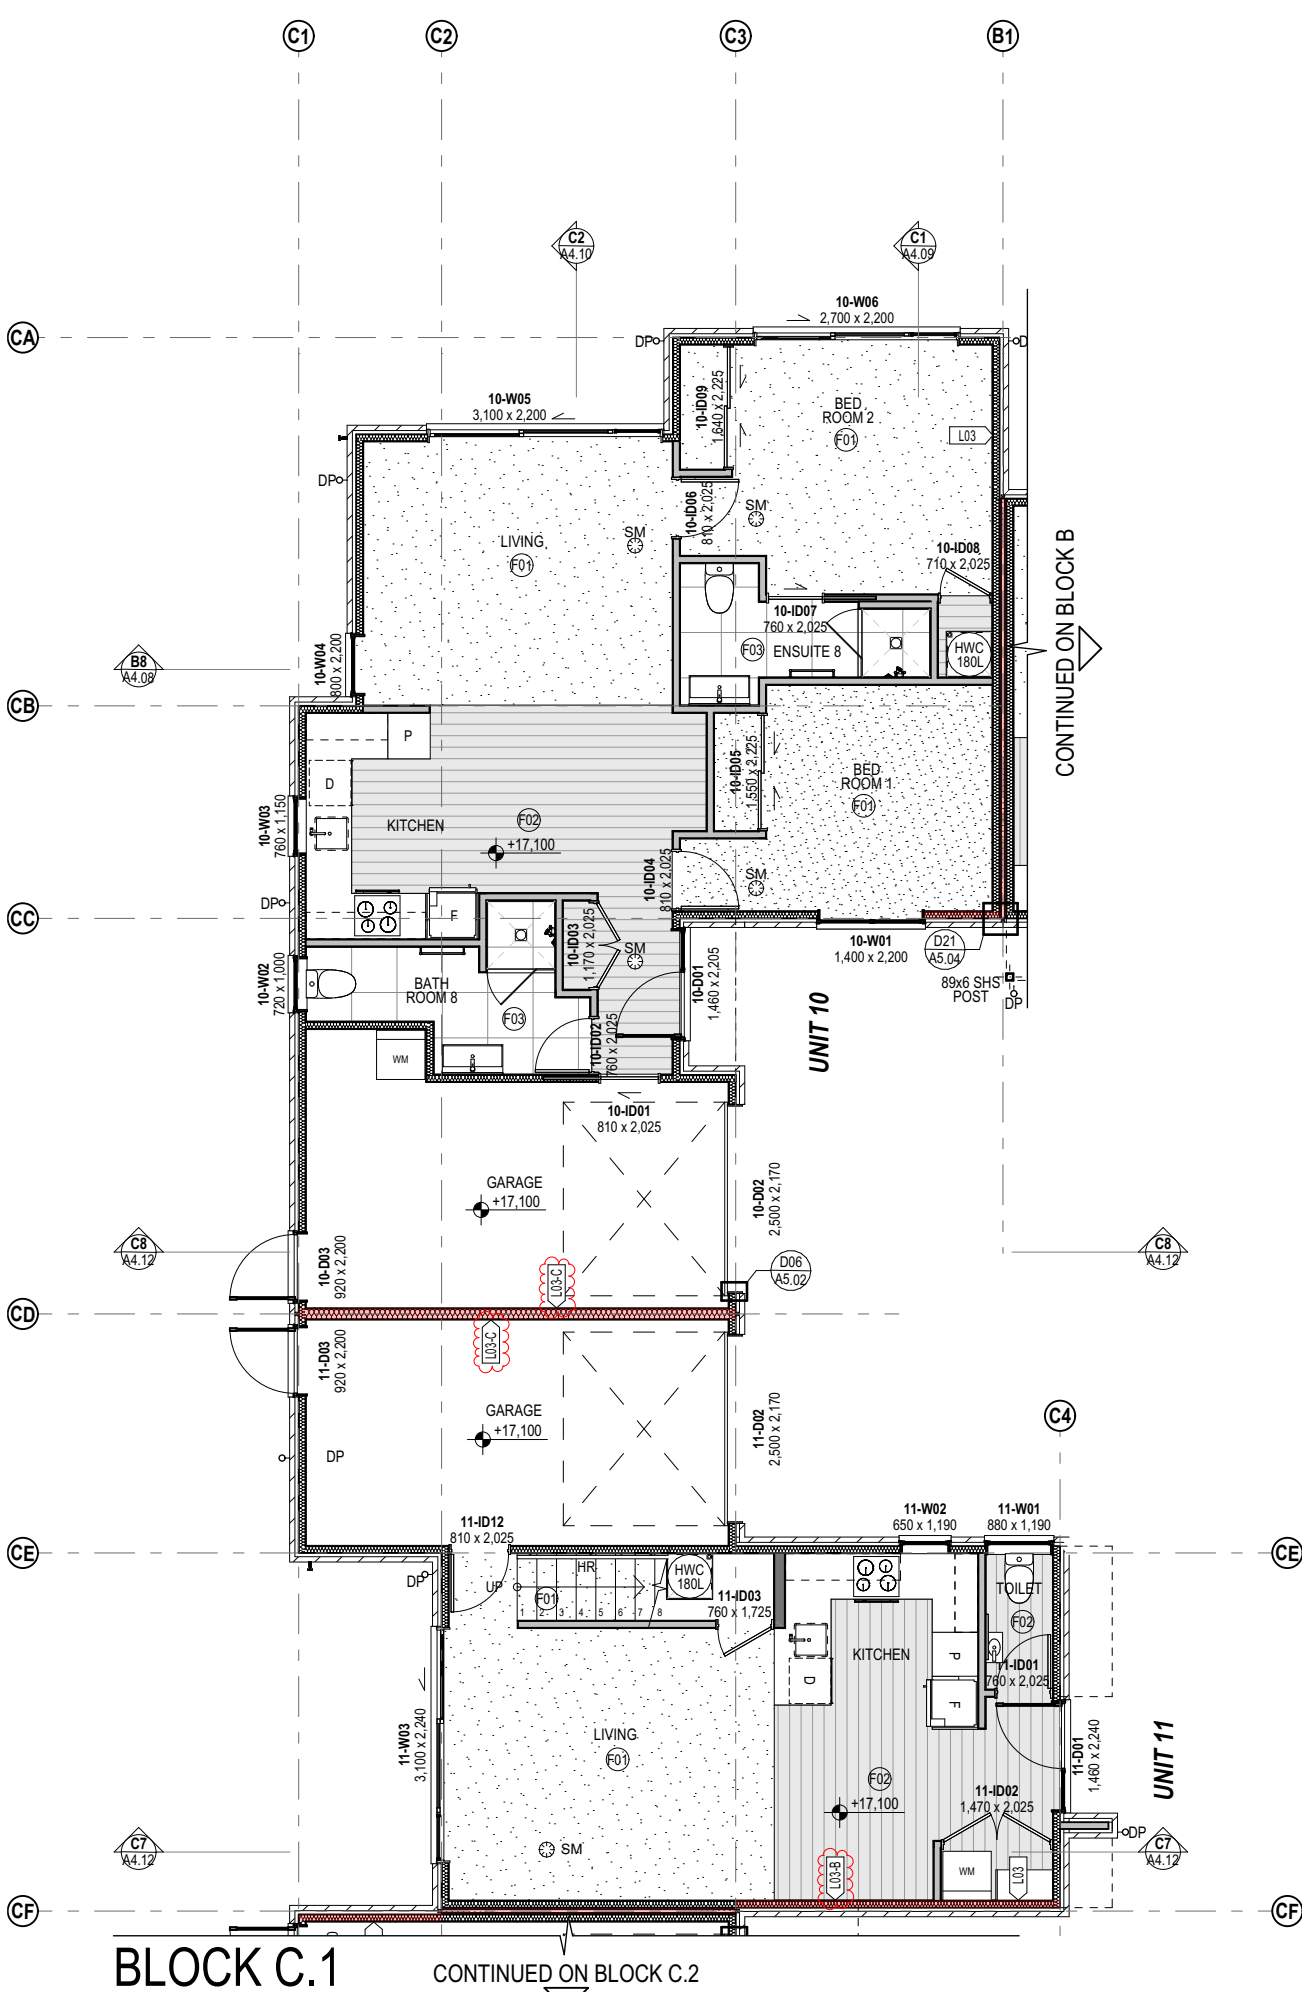

REVISIONS

01	20/12/2024	BC ISSUE
02	17/02/2025	BC RFI1

Copyright remains the property of SC Architects LTD.

TOWNHOUSES

139 AND 141 ST ALBANS
ROAD ST ALBANS
CHRISTCHURCH 8014

FLOOR PLAN -BLOCK C -1st

BUILDING CONSENT ISSUE

SCALE	1:100 @ A3
PROJECT NO.	2434
DRAWN	SA & JY
PROJECT DIRECTOR	MS
DATE	17/02/2025

DRAWING NO. REVISION NO.

A2.09 02

