

REVISIONS





01	29/08/2024	CONCEPT DESIGN
02	5/09/2024	CONCEPT DESIGN 1.1
03	17/09/2024	RESOURCE CONSENT
04	23/10/2024	RESOURCE CONSENT RF1 1
05	14/11/2024	RESOURCE CONSENT RF1 2
06	27/11/2024	RESOURCE CONSENT RF1 3
07	3/12/2024	RESOURCE CONSENT RF1 4

RMA/2024/2698

Approved Resource Consent Plan

16/12/2024

Auty, Sarah

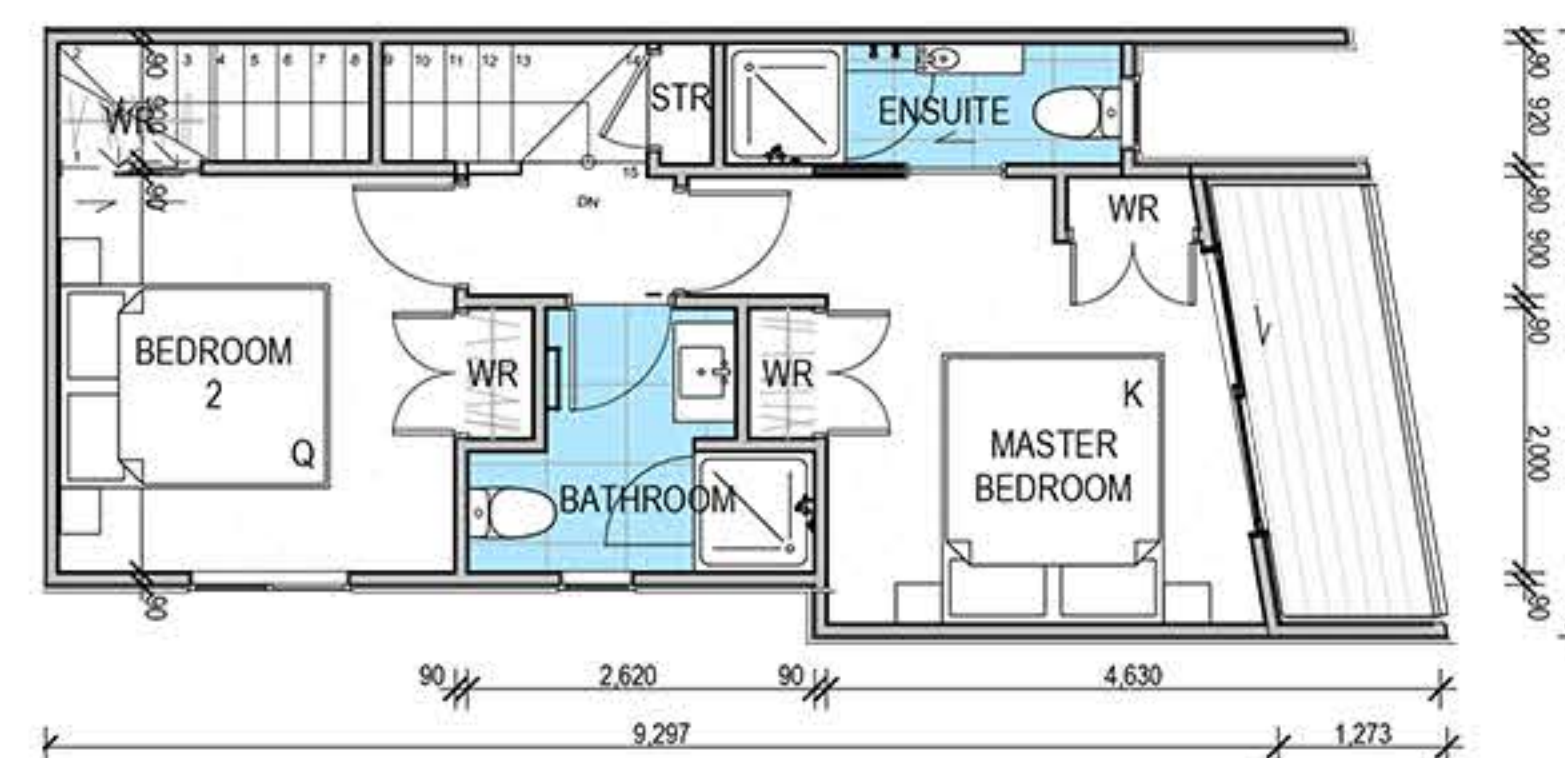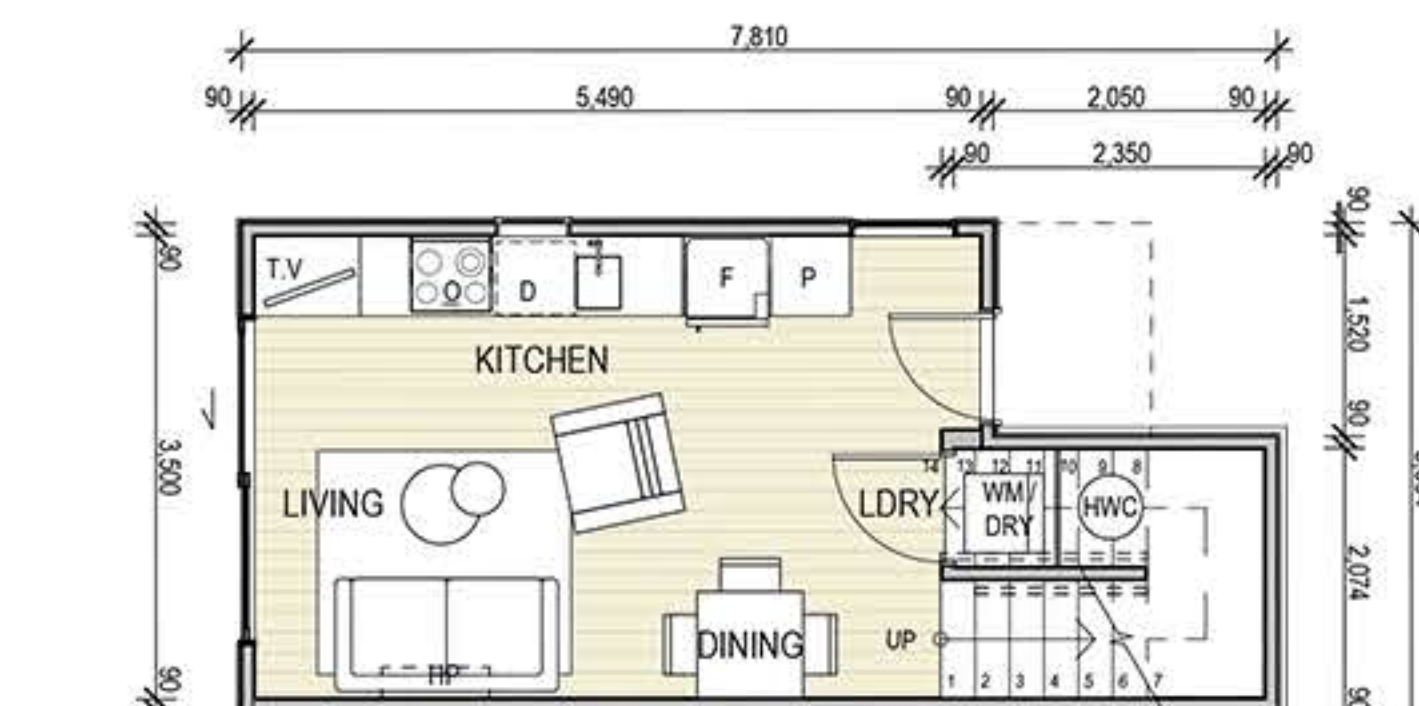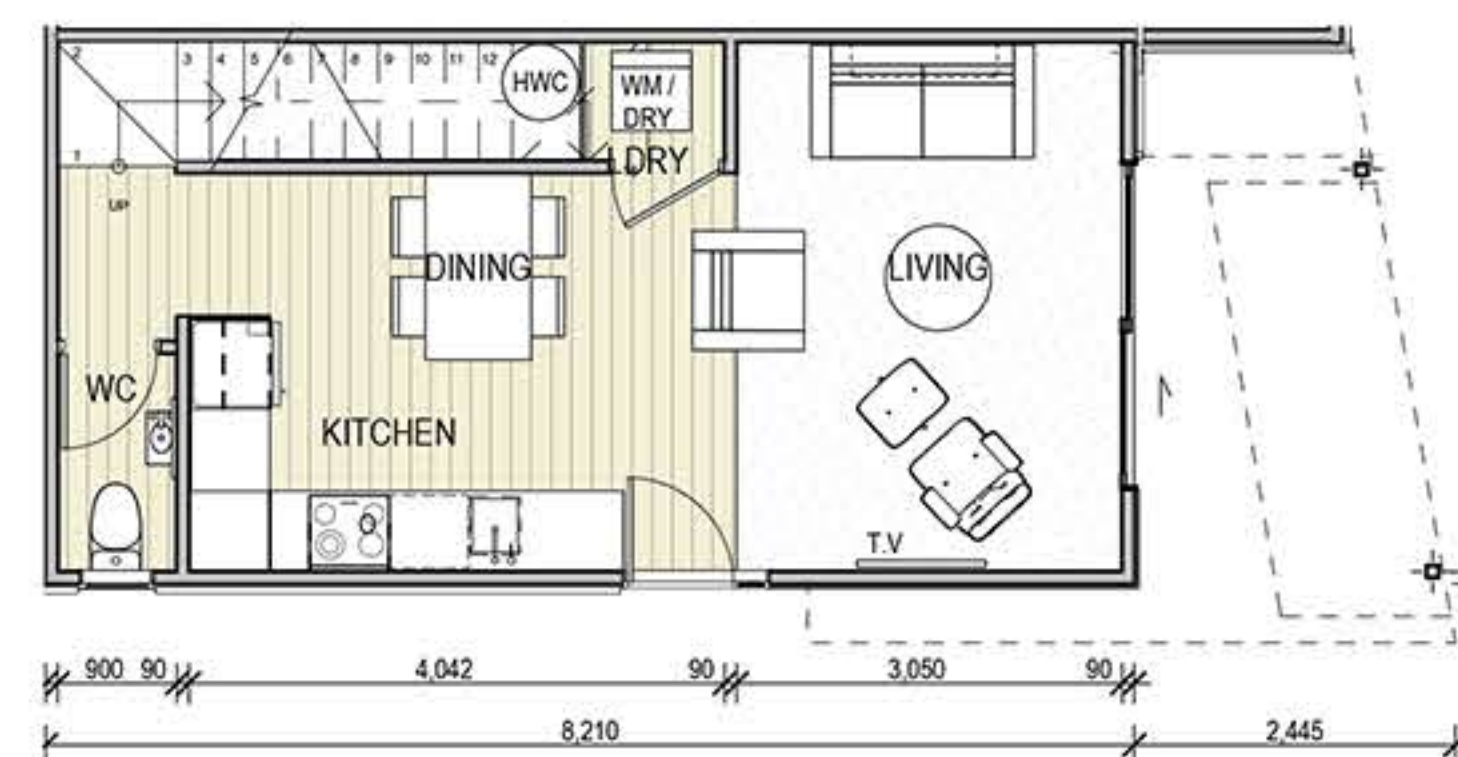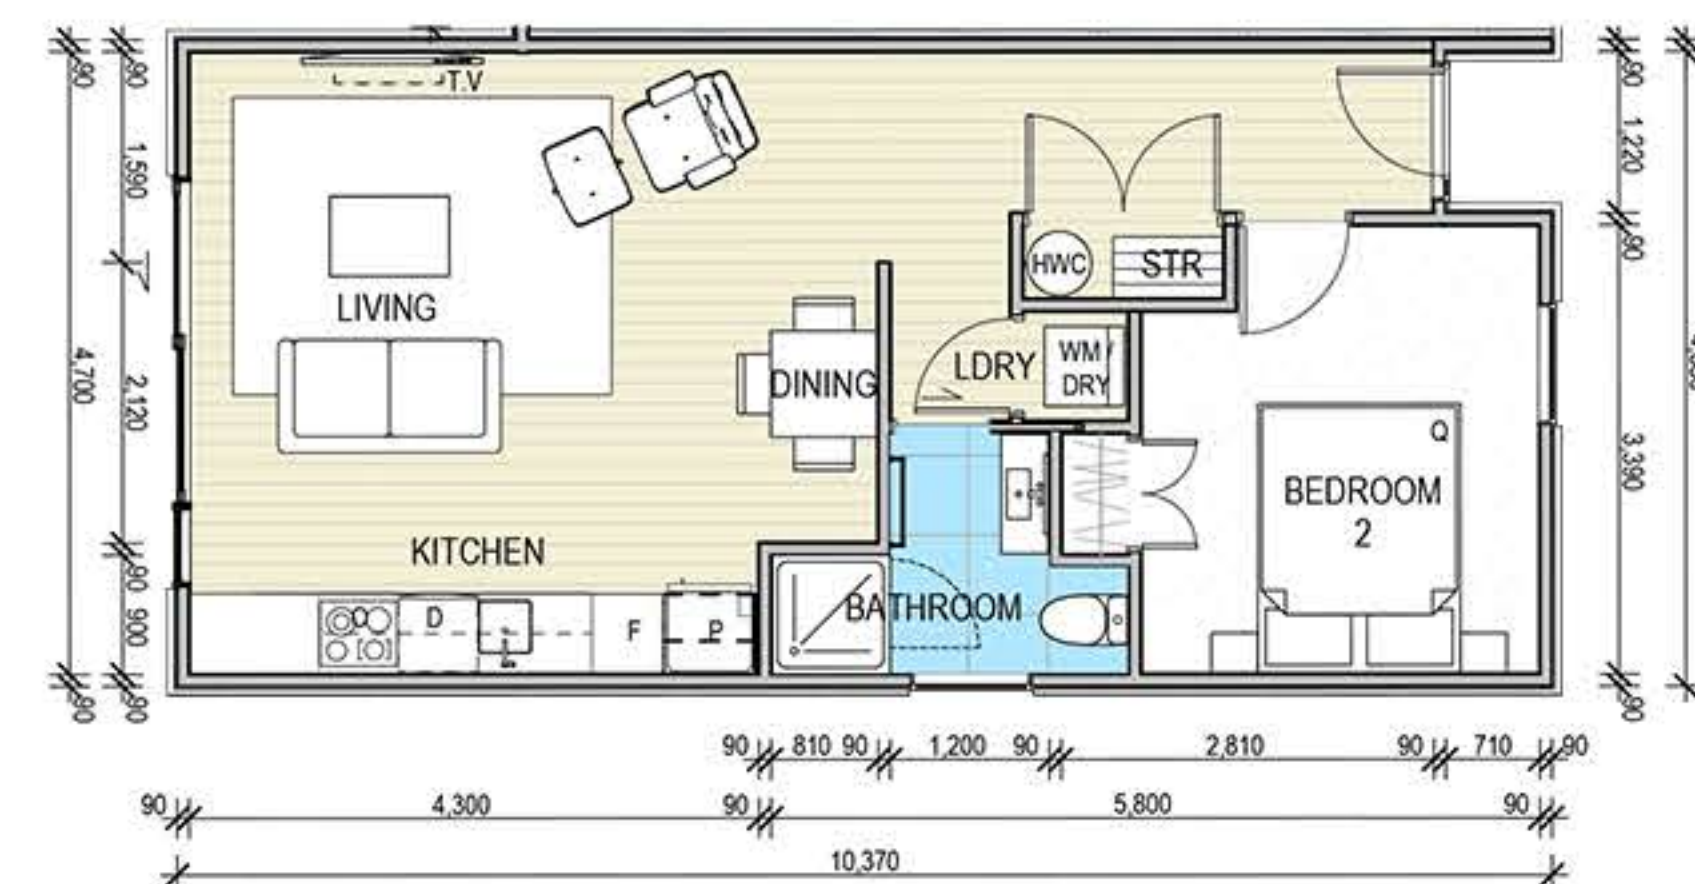

Copyright remains the property of SC Architects LTD.

TOWNHOUSES

55 - 59 MARSHLAND ROAD
SHIRLEY CHRISTCHURCH
8061

FLOOR PLANS UNITS 1-3

RESOURCE CONSENT ISSUE

SCALE	1:100 @ A3
PROJECT NO.	2443
DRAWN	SA
PROJECT DIRECTOR	MS
DATE	3/12/2024

DRAWING NO.

C.09

REVISION NO.

07