

REVISIONS

01	29/08/2024	CONCEPT DESIGN
02	5/09/2024	CONCEPT DESIGN 1.1
03	17/09/2024	RESOURCE CONSENT
04	23/10/2024	RESOURCE CONSENT RF1 1
05	14/11/2024	RESOURCE CONSENT RF1 2
06	27/11/2024	RESOURCE CONSENT RF1 3
07	3/12/2024	RESOURCE CONSENT RF1 4

Christchurch
City Council


RMA/2024/2698

Approved Resource Consent Plan


16/12/2024

Auty, Sarah


Page 11 of 19

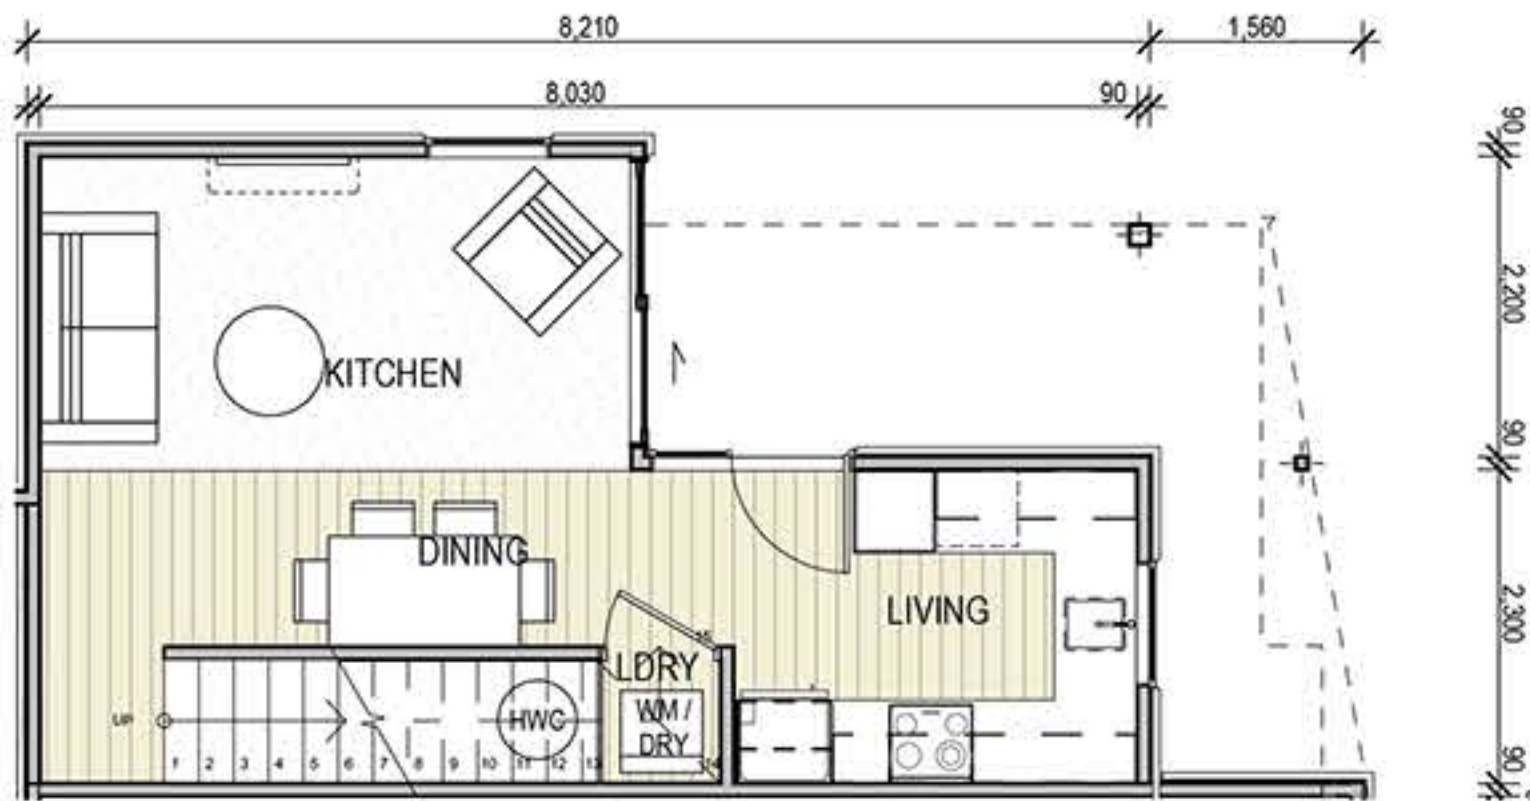


UNIT 4 GF PLAN
SCALE 1:100 @A3
TOTAL FLOOR AREA: 31.14m²

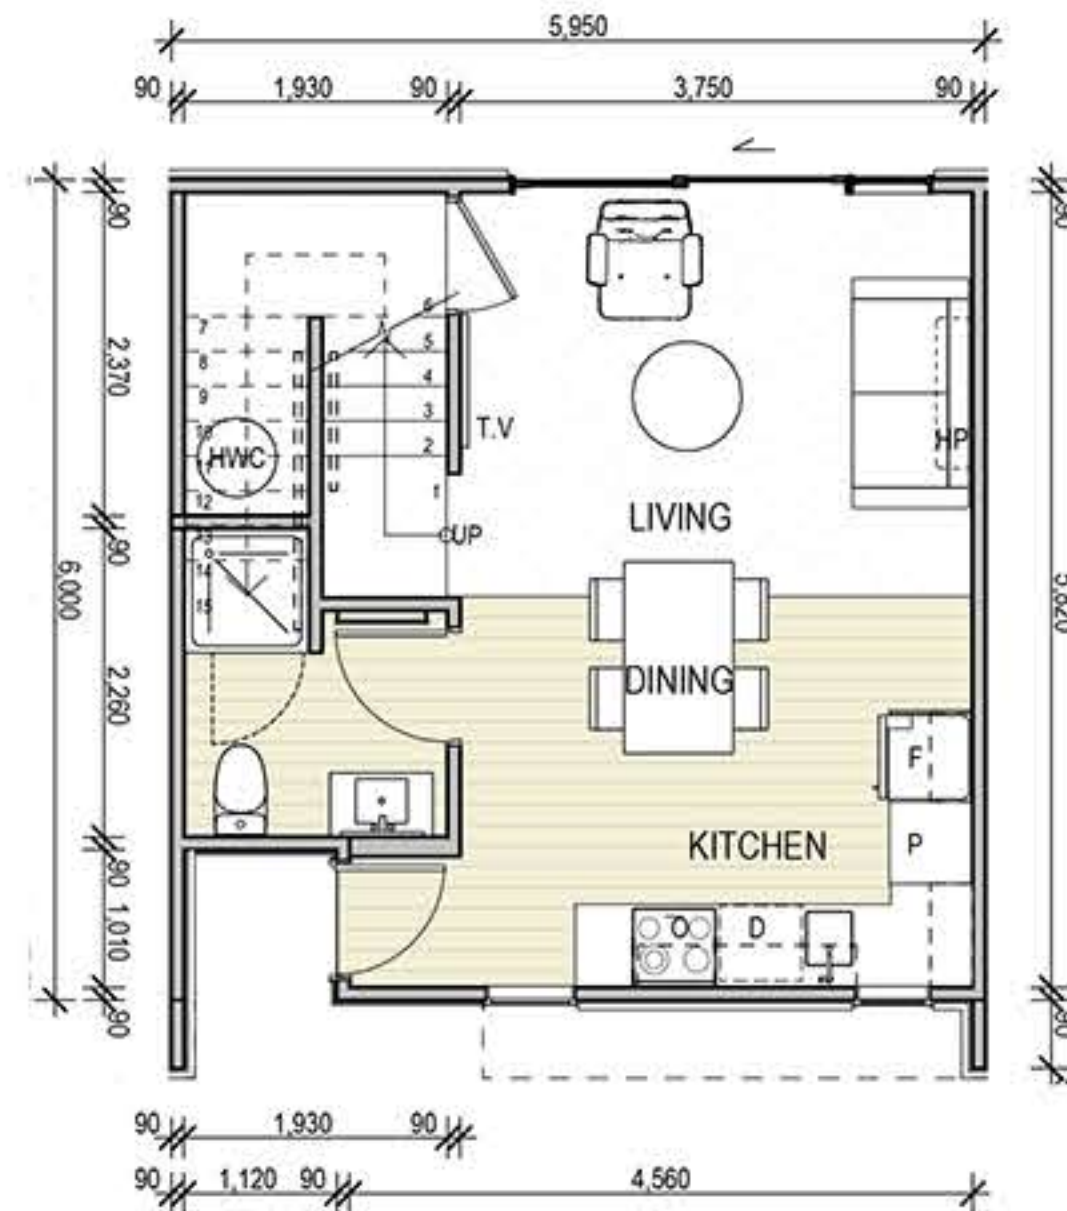


UNIT 5-7 & 11-13 GF PLAN
SCALE 1:100 @A3
TOTAL FLOOR AREA: 35.17m²

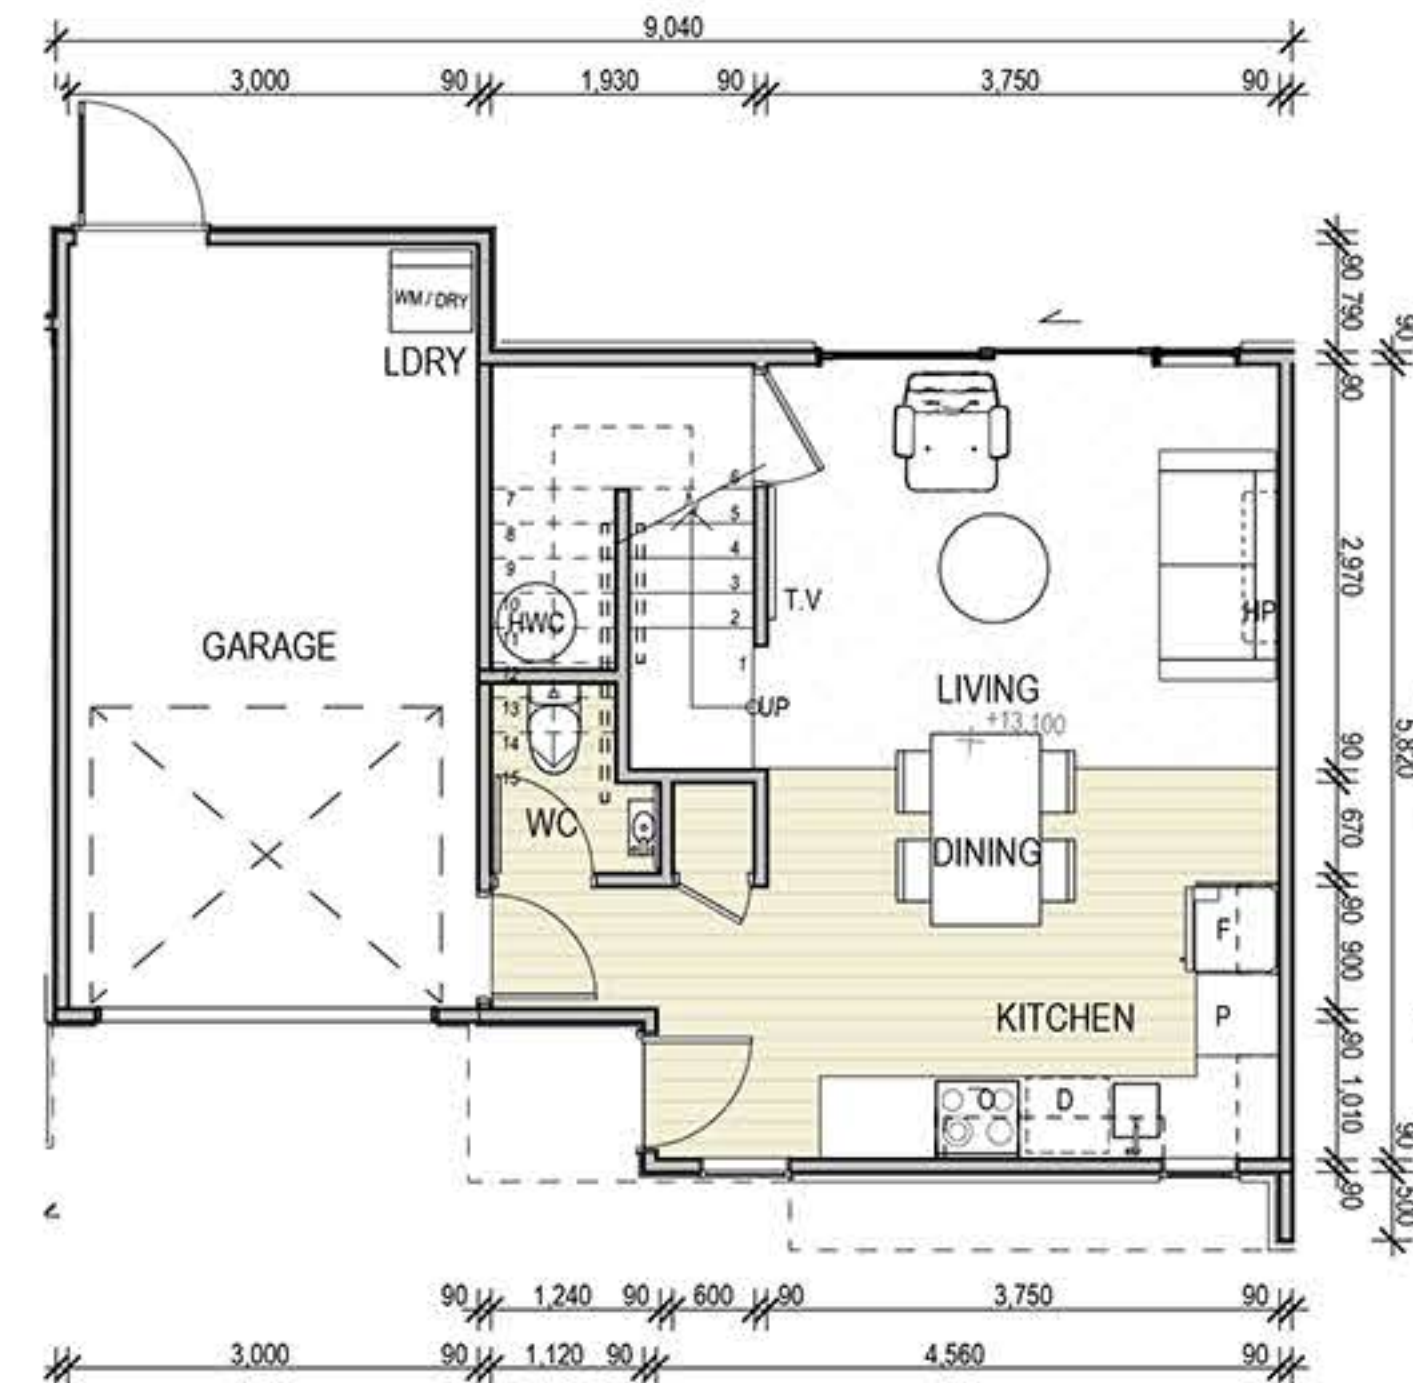


UNIT 8 GF PLAN
SCALE 1:100 @A3
TOTAL FLOOR AREA: 52.90m²

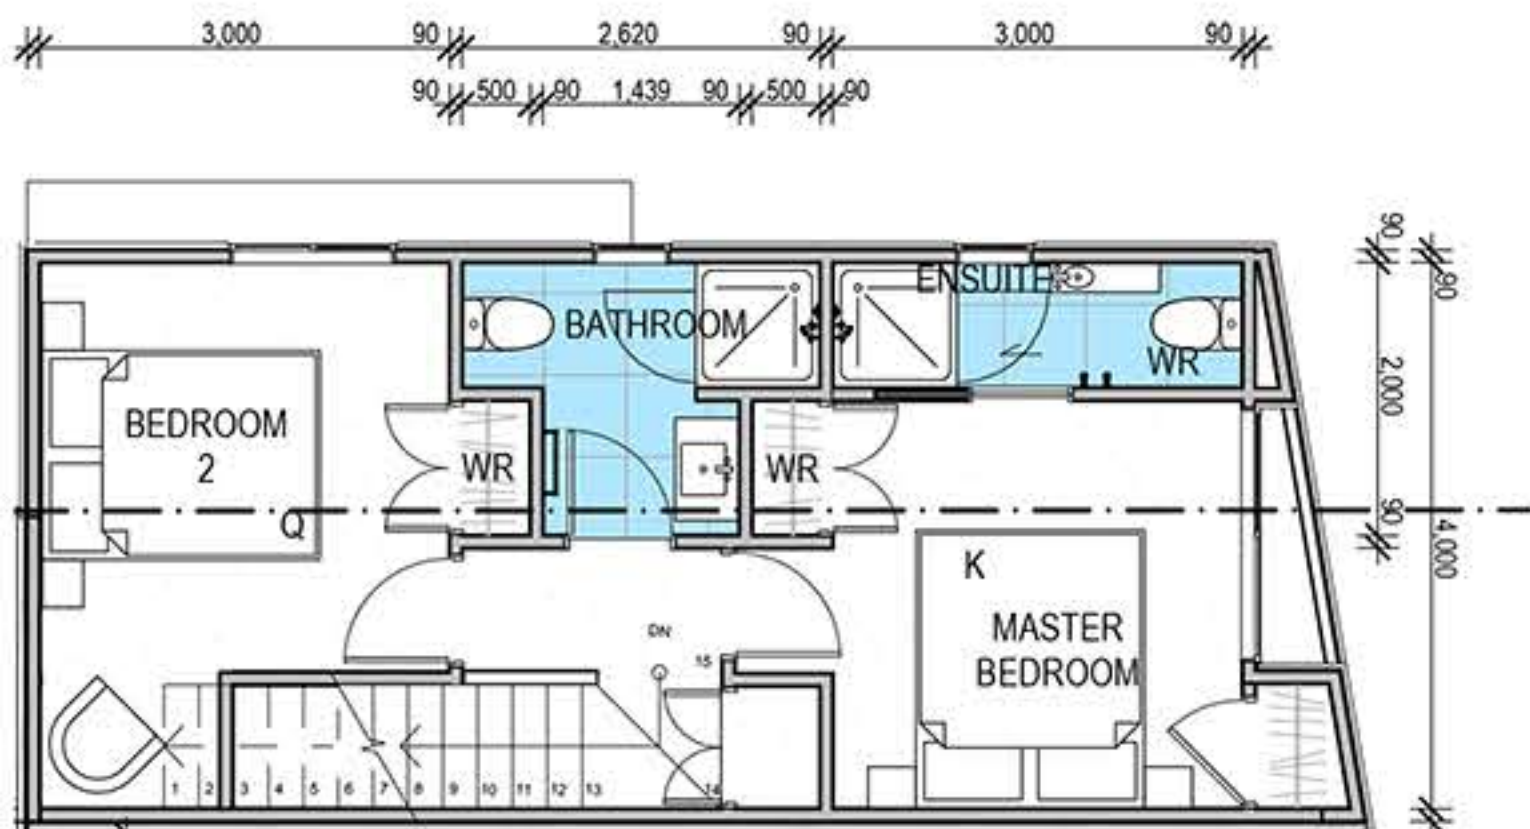

UNIT 4 FF PLAN
SCALE 1:100 @A3
TOTAL FLOOR AREA: 40.55m²

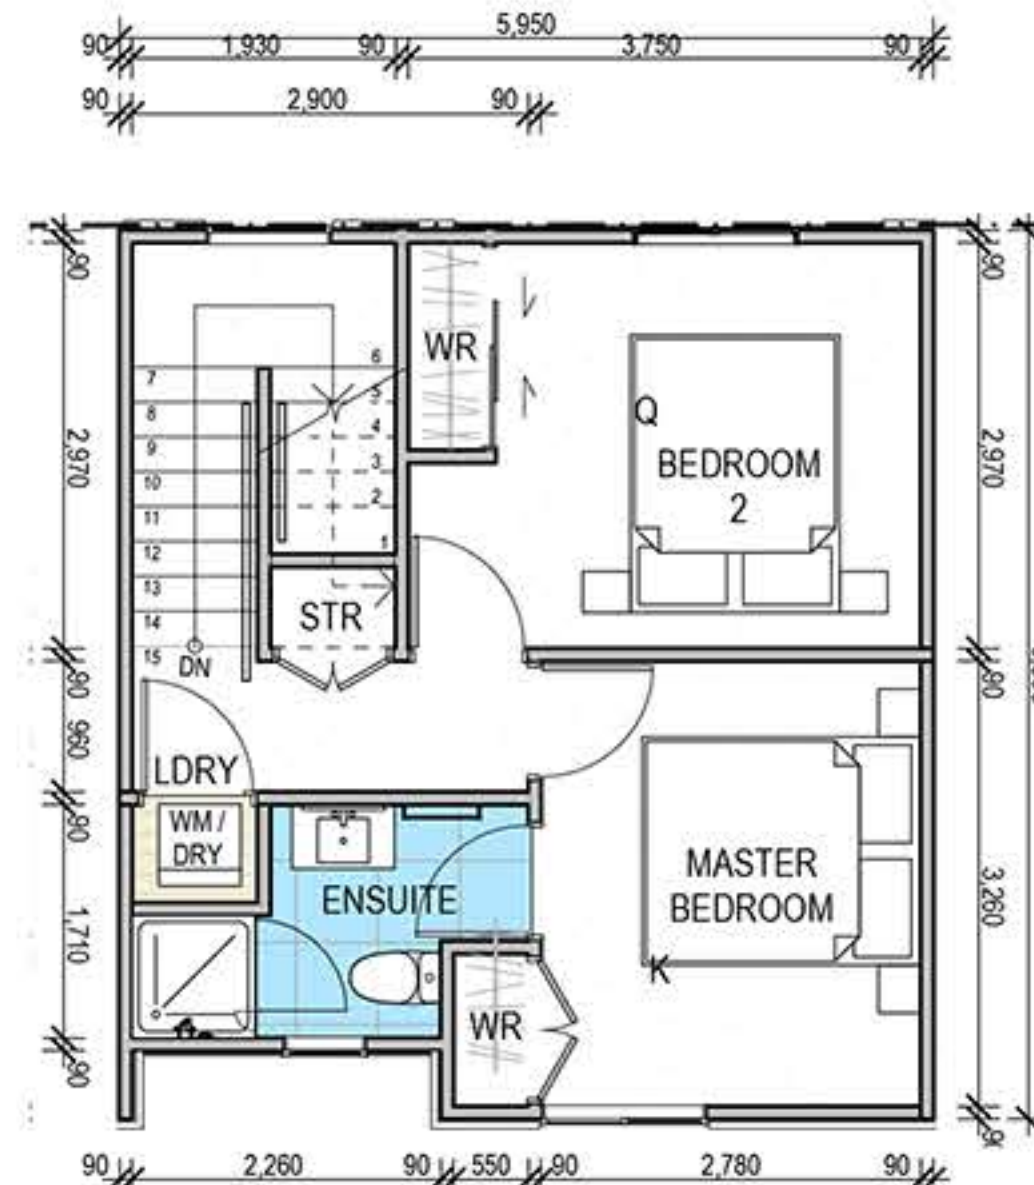

UNIT 5-7 & 11-13 FF PLAN
SCALE 1:100 @A3
TOTAL FLOOR AREA: 38.16m²

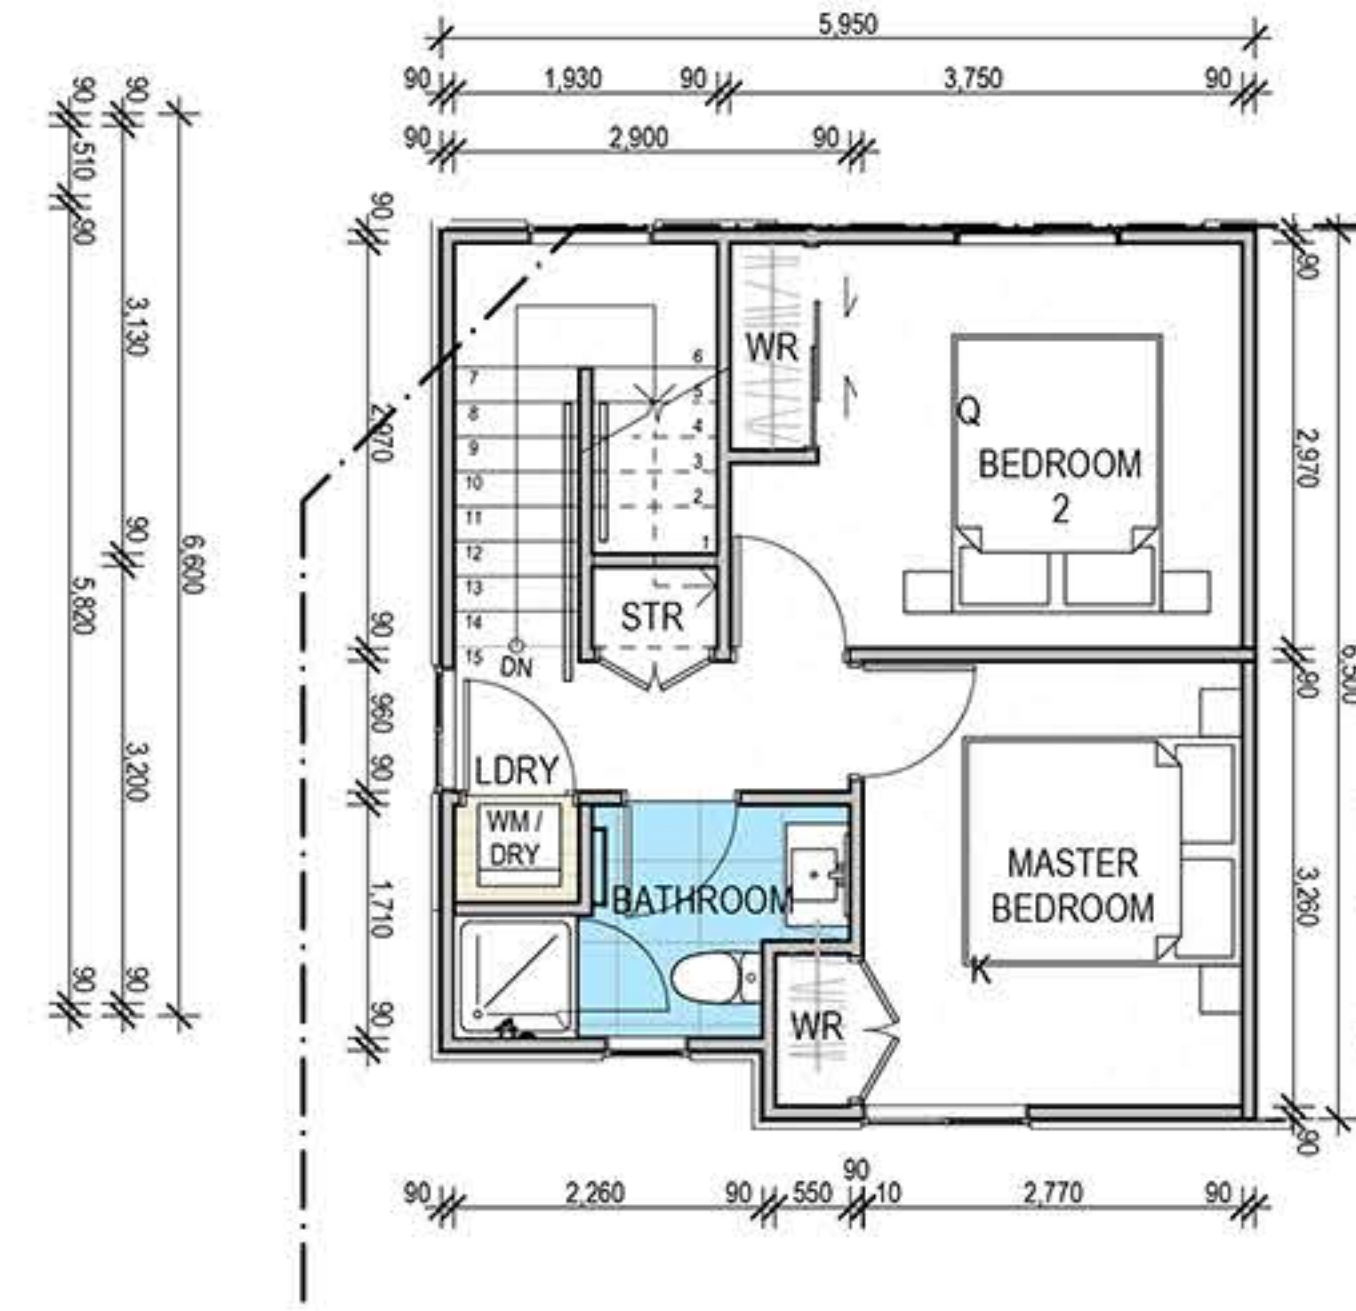

UNIT 8 FF PLAN
SCALE 1:100 @A3
TOTAL FLOOR AREA: 37.81m²

Copyright remains the property of SC Architects LTD.

TOWNHOUSES

55 - 59 MARSHLAND ROAD
SHIRLEY CHRISTCHURCH
8061

FLOOR PLANS UNITS 4-8 & 11-13

RESOURCE CONSENT ISSUE

SCALE	1:100 @ A3
PROJECT NO.	2443
DRAWN	SA
PROJECT DIRECTOR	MS
DATE	3/12/2024

DRAWING NO.

C.10

REVISION NO.

07