



REVISIONS

01	29/08/2024	CONCEPT DESIGN
02	5/09/2024	CONCEPT DESIGN 1.1
03	17/09/2024	RESOURCE CONSENT
04	23/10/2024	RESOURCE CONSENT RFI 1
05	14/11/2024	RESOURCE CONSENT RFI 2
06	27/11/2024	RESOURCE CONSENT RFI 3
07	3/12/2024	RESOURCE CONSENT RFI 4

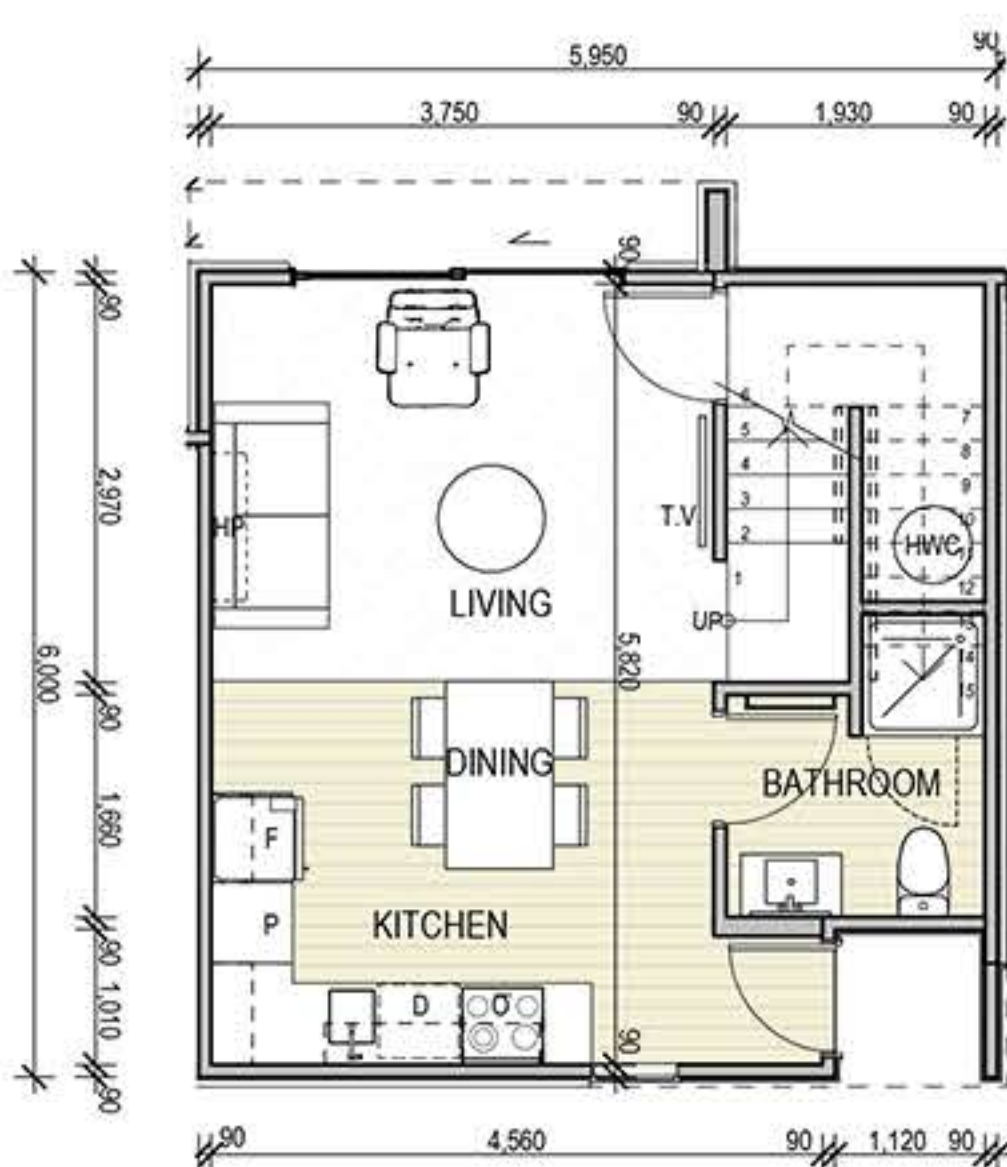


UNIT 9 GF PLAN

SCALE 1:100 @A3
TOTAL FLOOR AREA: 35.02m²

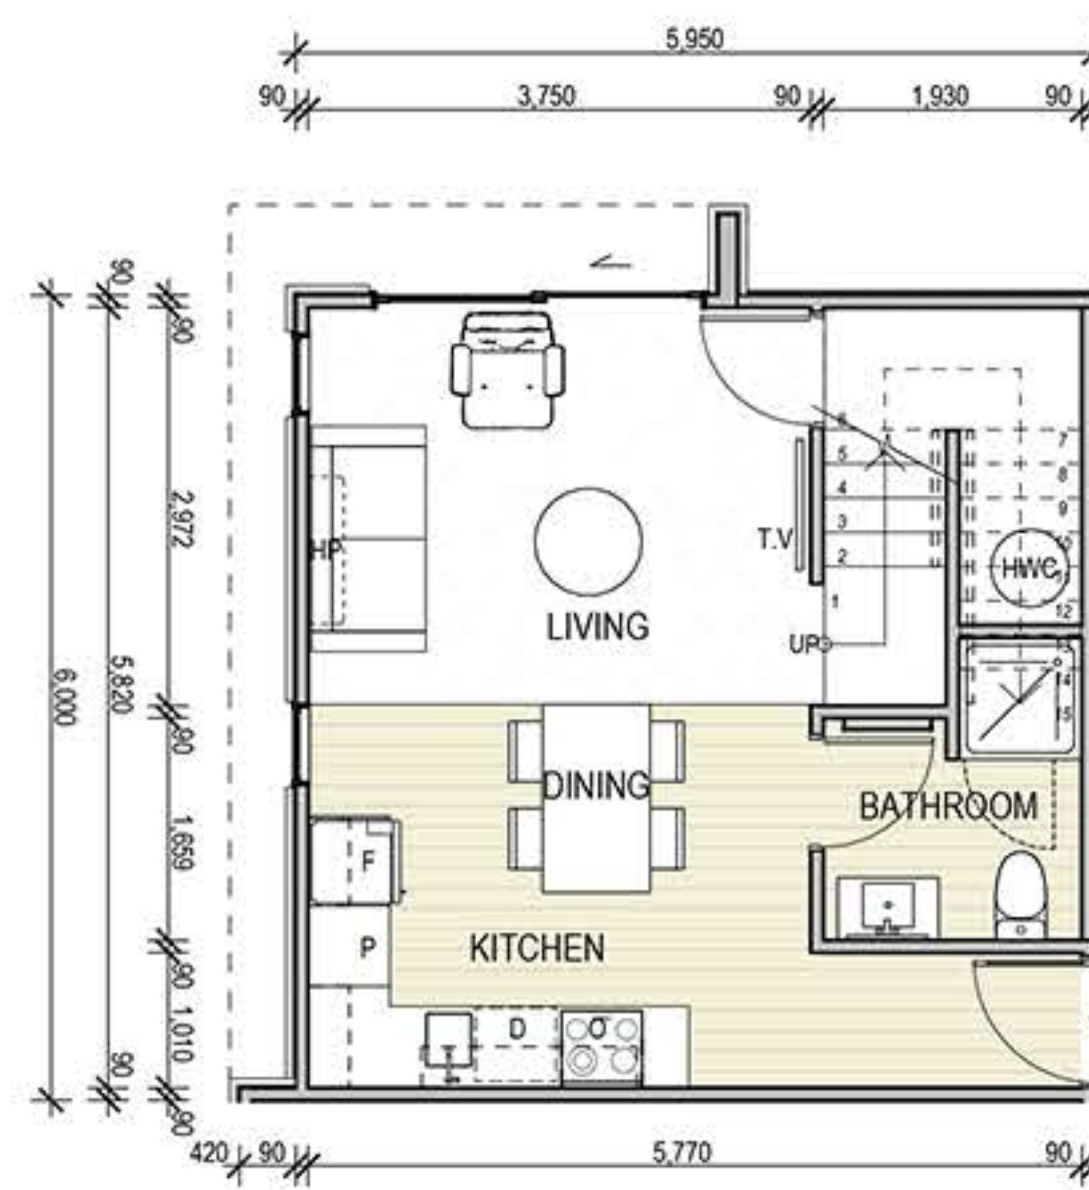


UNIT 10 GF PLAN

SCALE 1:100 @A3
TOTAL FLOOR AREA: 36.35m²

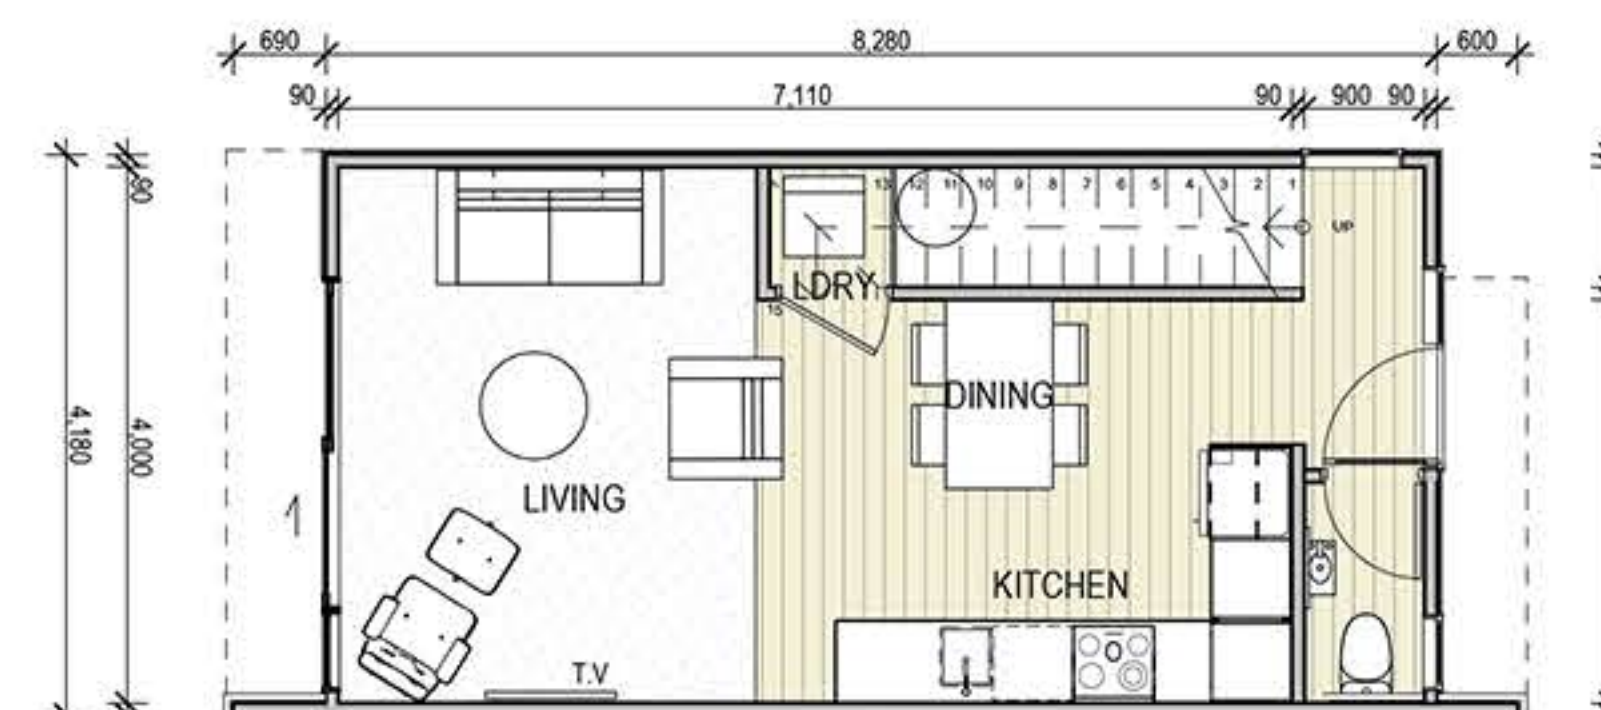


UNIT 14 GF PLAN

SCALE 1:100 @A3
TOTAL FLOOR AREA: 35.18m²

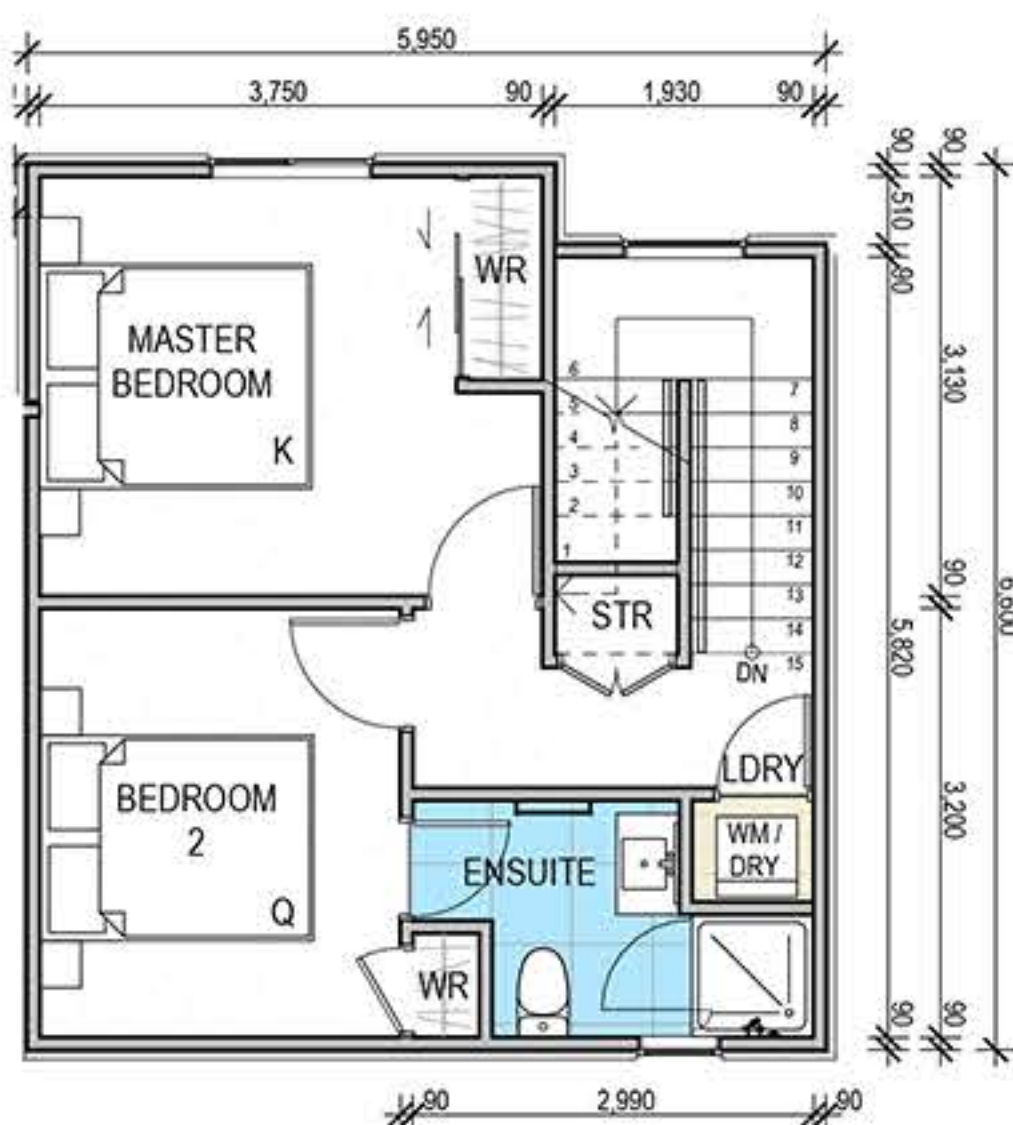


UNIT 9 FF PLAN

SCALE 1:100 @A3
TOTAL FLOOR AREA: 38.29m²

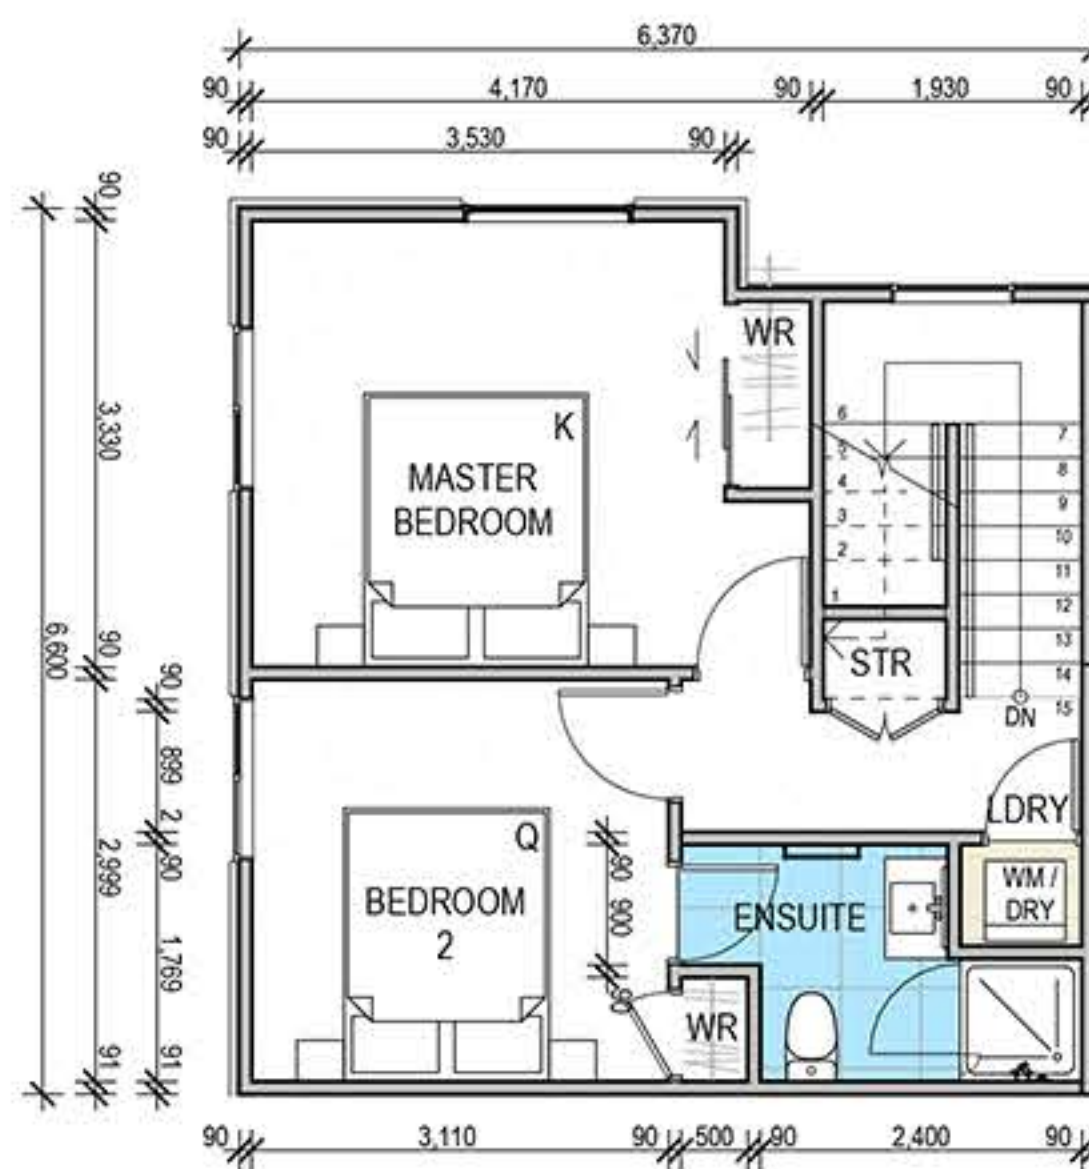

UNIT 10 FF PLAN

SCALE 1:100 @A3
TOTAL FLOOR AREA: 41.15m²

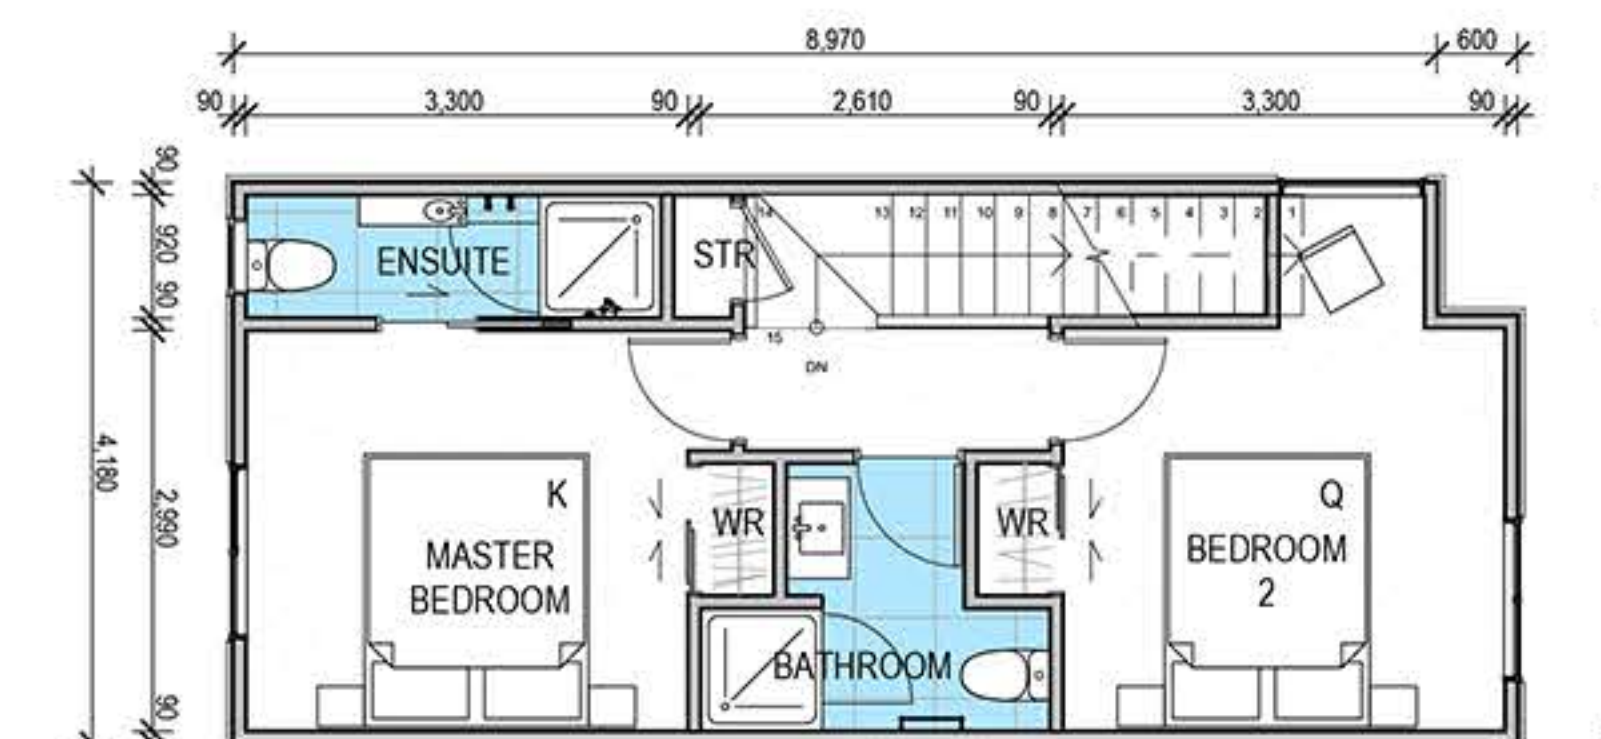

UNIT 14 FF PLAN

SCALE 1:100 @A3
TOTAL FLOOR AREA: 39.43m²

Copyright remains the property of SC Architects LTD.

TOWNHOUSES

55 - 59 MARSHLAND ROAD
SHIRLEY CHRISTCHURCH
8061

FLOOR PLANS UNITS 9-11

RESOURCE CONSENT ISSUE

SCALE	1:100 @ A3
PROJECT NO.	2443
DRAWN	SA
PROJECT DIRECTOR	MS
DATE	3/12/2024

DRAWING NO.

C.11

REVISION NO.

07